


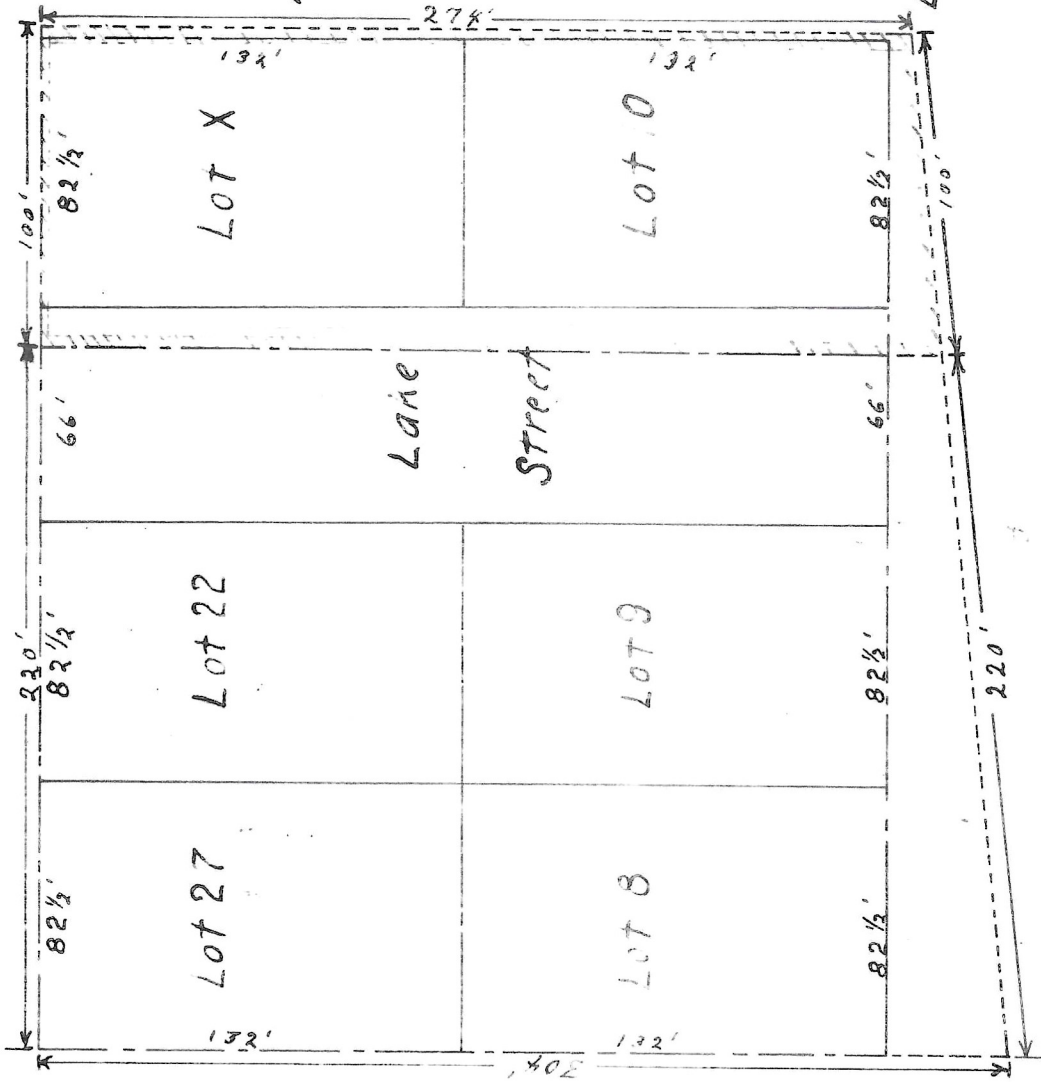

— N

Property of Arthur Christie
Located in Grand Lake Stream

Legend

— and —
Land as described by Deed of
J.C. McCoy to A. Christie, with
Ref. to Plan of Grand Lake Stream
by G.N. Colby & Co. Dated 1881

Land as actually measured from
old boundary fences



Land Conveyed by A. Christie
to W. and R. Wheaton

Scale: 1 inch = 60 feet

C. L. Poirer

FOR #17
PIN 015096.00

IRON
PIN

IRON
PIN




SHED



SHED

NEW
WELL

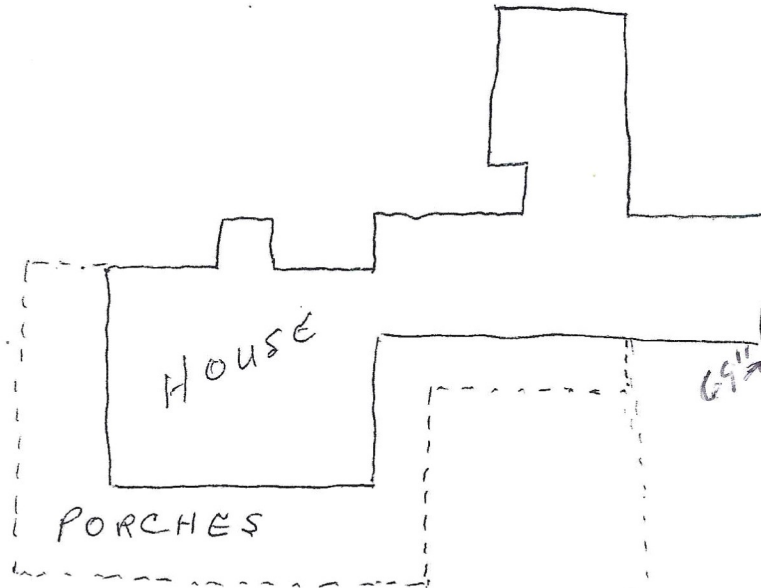

House


PORCHES

BURIED
POWER
LINE

UTILITY
POLE

6" X
OLD
WELL

SEPTIC
TANK

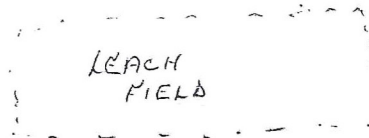

LEACH
FIELD

POWER LINE



STONE WALL

DRIVEWAY

GARAGE

UTILITY
POLE

TREES

UTILITY
POLE

SHAW STREET

IRON
PIN
(BURIED)

IRON
PIN
(BURIED)

FRONTAGE ON
SHAW STREET
220'


YOK #17
PIN 015094.00

IRON
PIN

MAINE LAND USE PLANNING COMMISSION

Service Drop Application
Site #001

Notes/Legend:

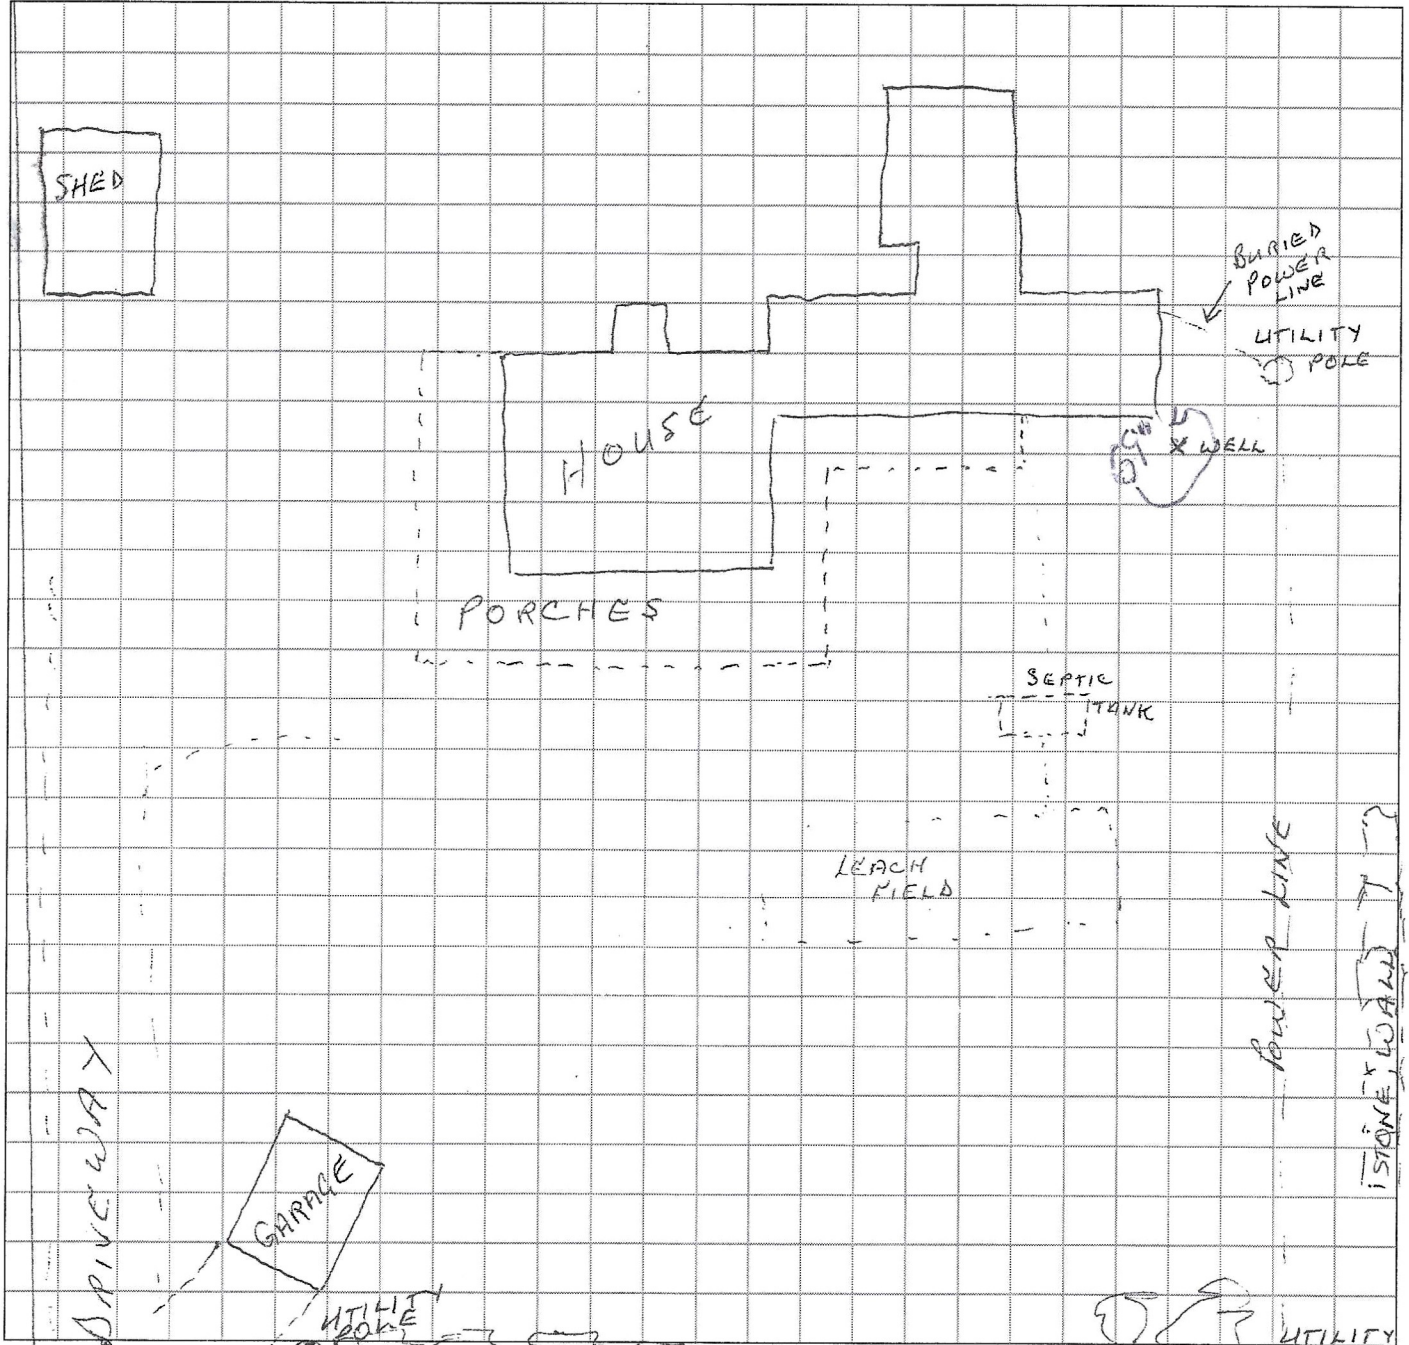

Prepare a bird's-eye view site plan that shows your entire property and includes all the elements in your application.

PLAN SHOWING EXISTING CONDITIONS, AND THE SECOND SHOWING THE PROPOSED END RESULT.

*REQUIRED ONLY IF ALL PROPOSED CHANGES CANNOT BE CLEARLY SHOWN ON ONE SITE PLAN, IN WHICH CASE MAKE ONE A SITE

EXHIBIT: AFTER SITE PLAN (OPTIONAL)

IRON