


SCHEDULE A-1

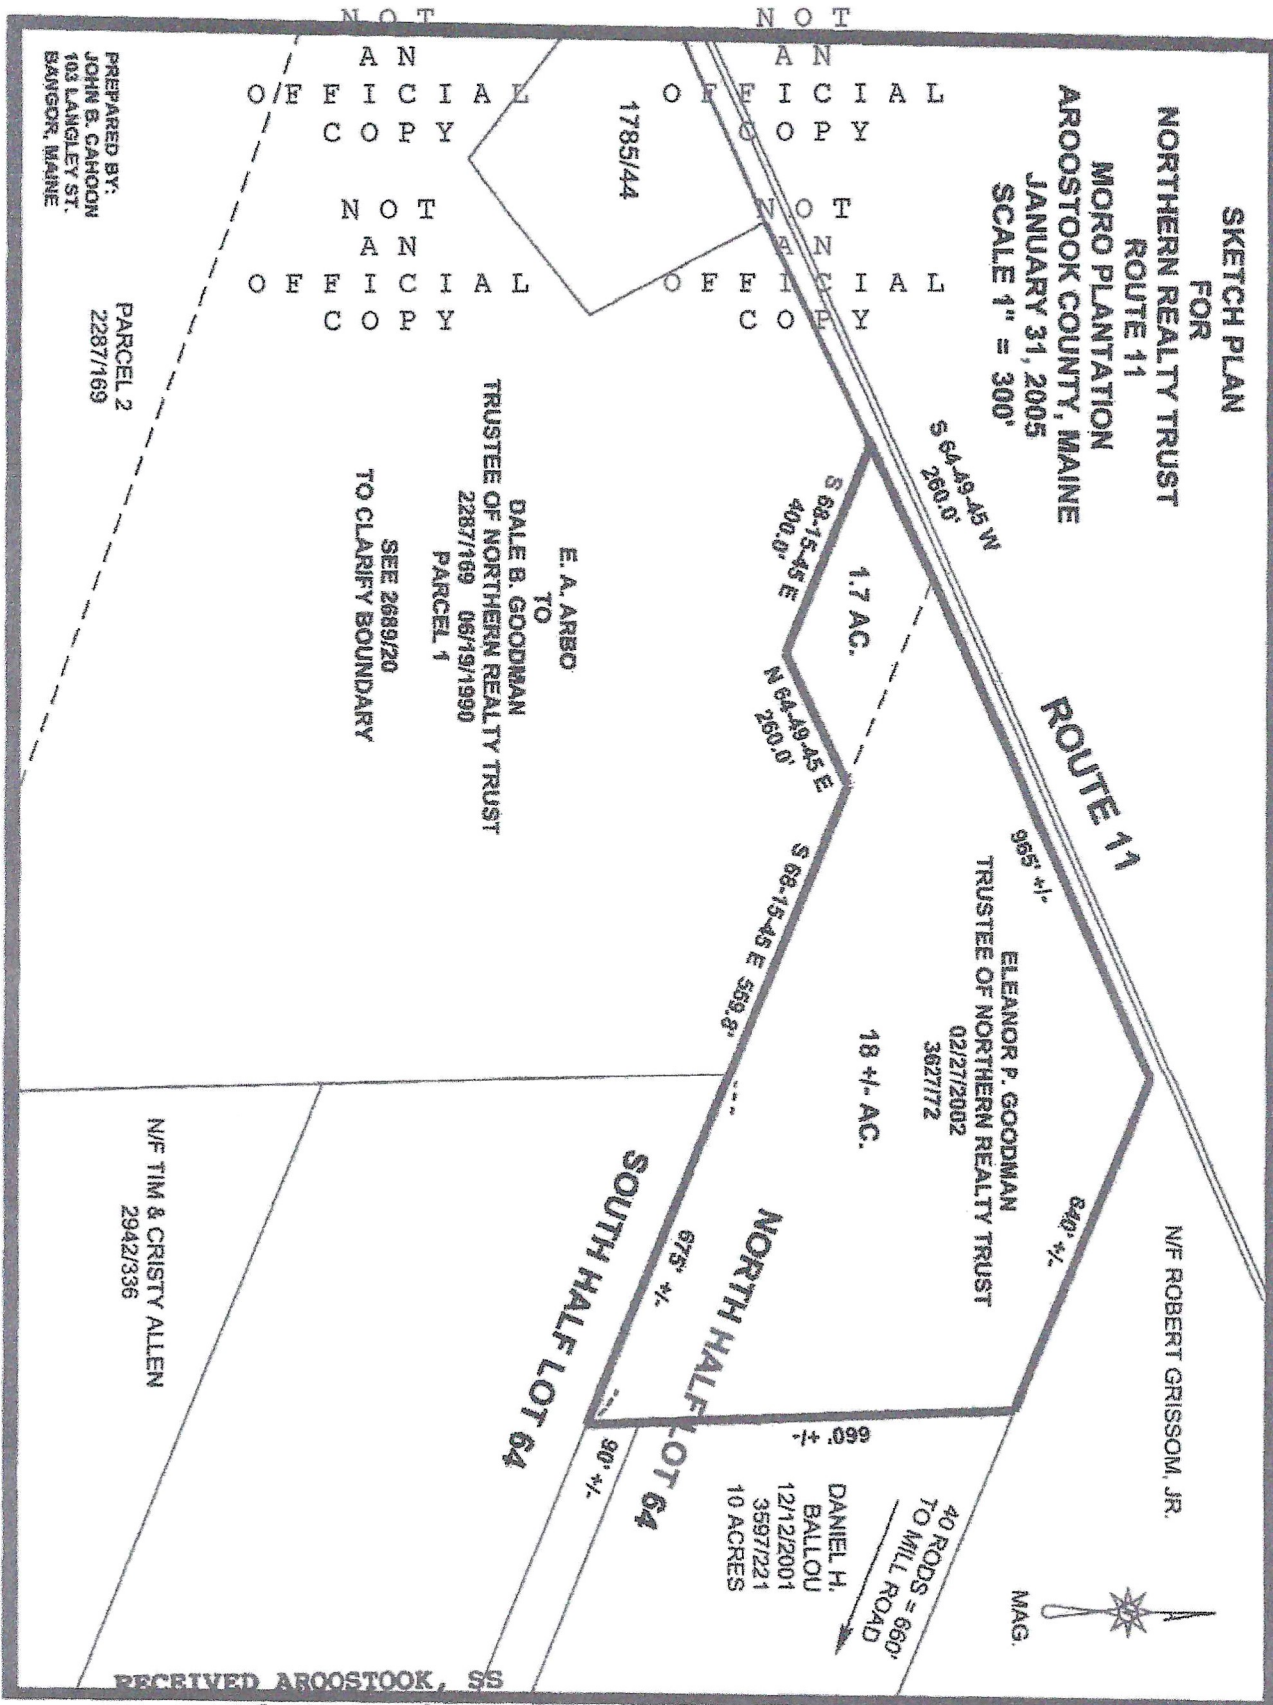

PREPARED BY:  
JOHN B. CAHOON  
103 LANGLEY ST.  
BANGOR, MAINE

PARCEL 2  
2287/169

NOT AN OFFICIAL COPY  
NOT AN OFFICIAL COPY  
NOT AN OFFICIAL COPY  
NOT AN OFFICIAL COPY

SKETCH PLAN  
FOR  
NORTHERN REALTY TRUST  
ROUTE 11  
MORO PLANTATION  
AROOSTOOK COUNTY, MAINE  
JANUARY 31, 2005  
SCALE 1" = 300'

E.A. ARBO  
TO  
DALE B. GOODMAN  
TRUSTEE OF NORTHERN REALTY TRUST  
2287/169 06/19/1990  
PARCEL 1  
SEE 2689/20  
TO CLARIFY BOUNDARY

1.7 AC.  
18 +/- AC.  
ELEANOR P. GOODMAN  
TRUSTEE OF NORTHERN REALTY TRUST  
02/27/2002  
3627/772

N/F TIM & CRISTY ALLEN  
2942/336

N/F ROBERT GRISSOM, JR.

DANIEL H. BALLOU  
12/12/2001  
3597/221  
10 ACRES

40 RODS = 660'  
TO MILL ROAD



RECEIVED AROOSTOOK, SS

ATTEST: *Patricia F. Brown*  
REGISTER OF DEEDS